




FRONT ELEVATION:

PLAN No. 1.5-LB-2654-FB-984-AG-752-2105

OVERALL WIDTH: 58'

OVERALL DEPTH: 80'

WRIGHT HOMES INC. ©2020

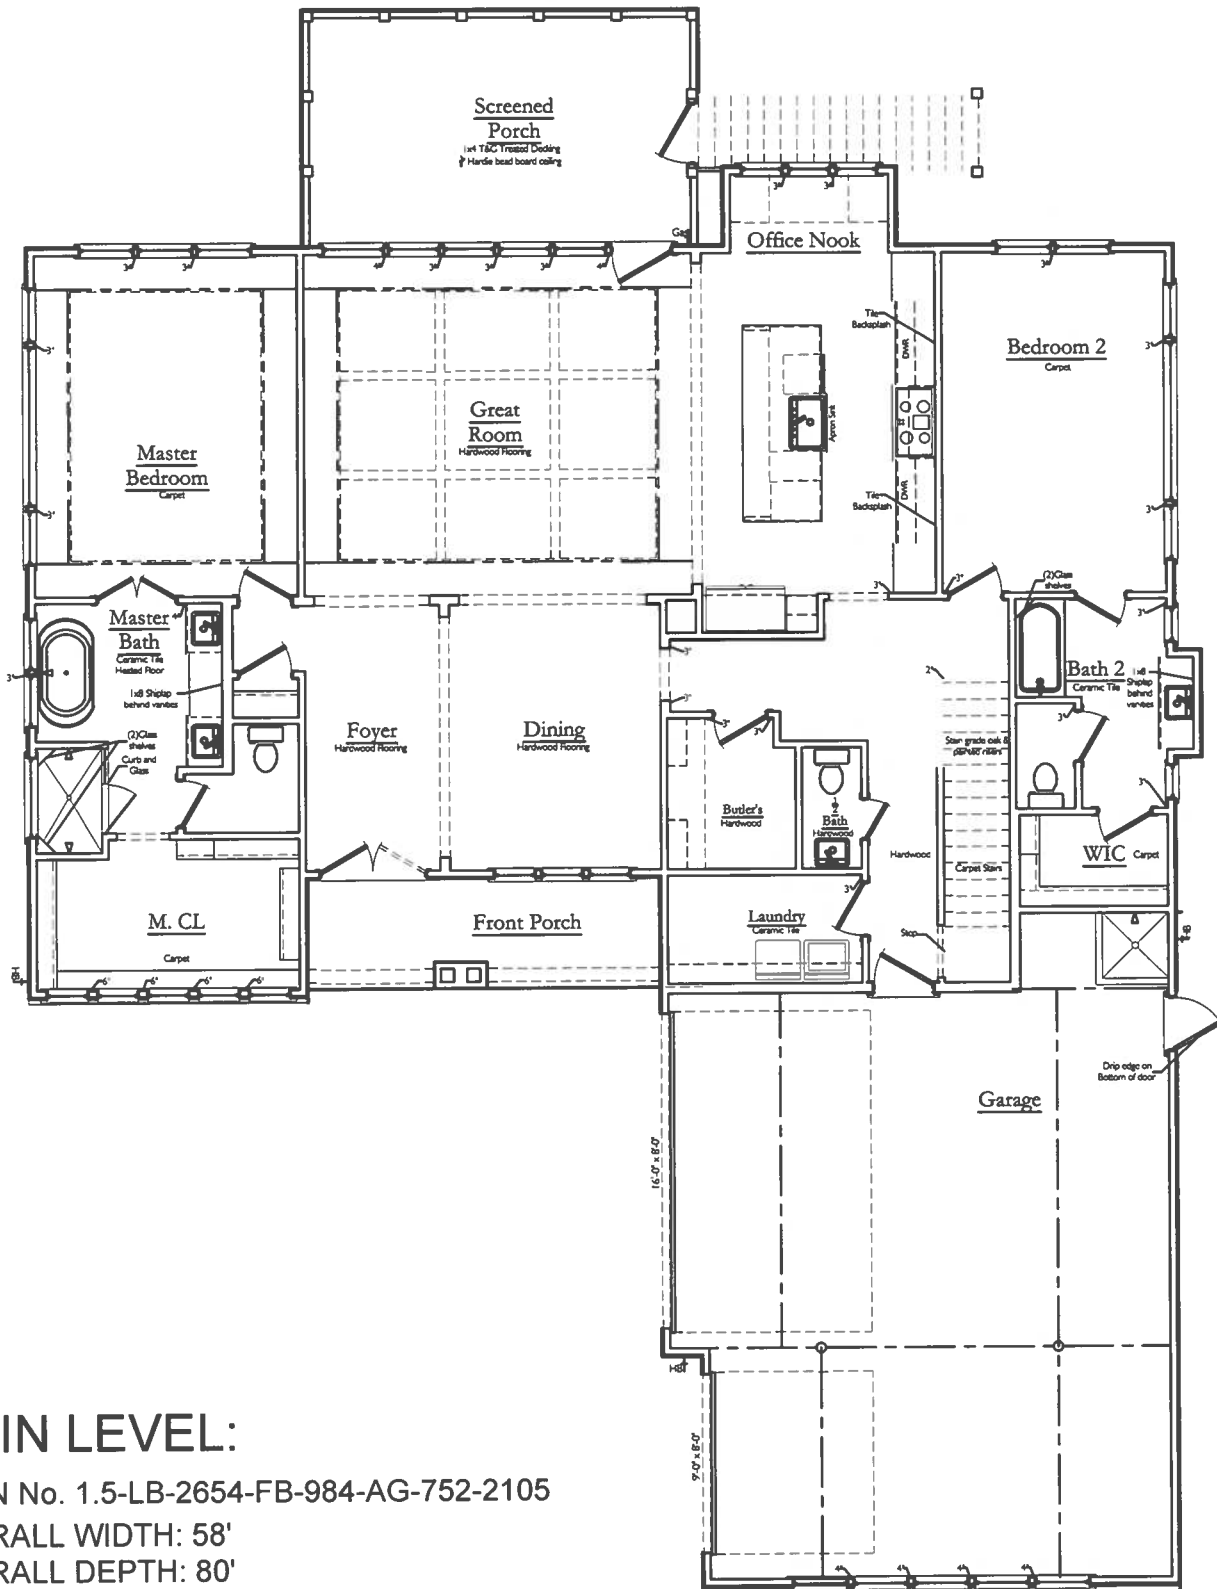


MAIN LEVEL:

PLAN No. 1.5-LB-2654-FB-984-AG-752-2105

OVERALL WIDTH: 58'

OVERALL DEPTH: 80'

WRIGHT HOMES INC. ©2020

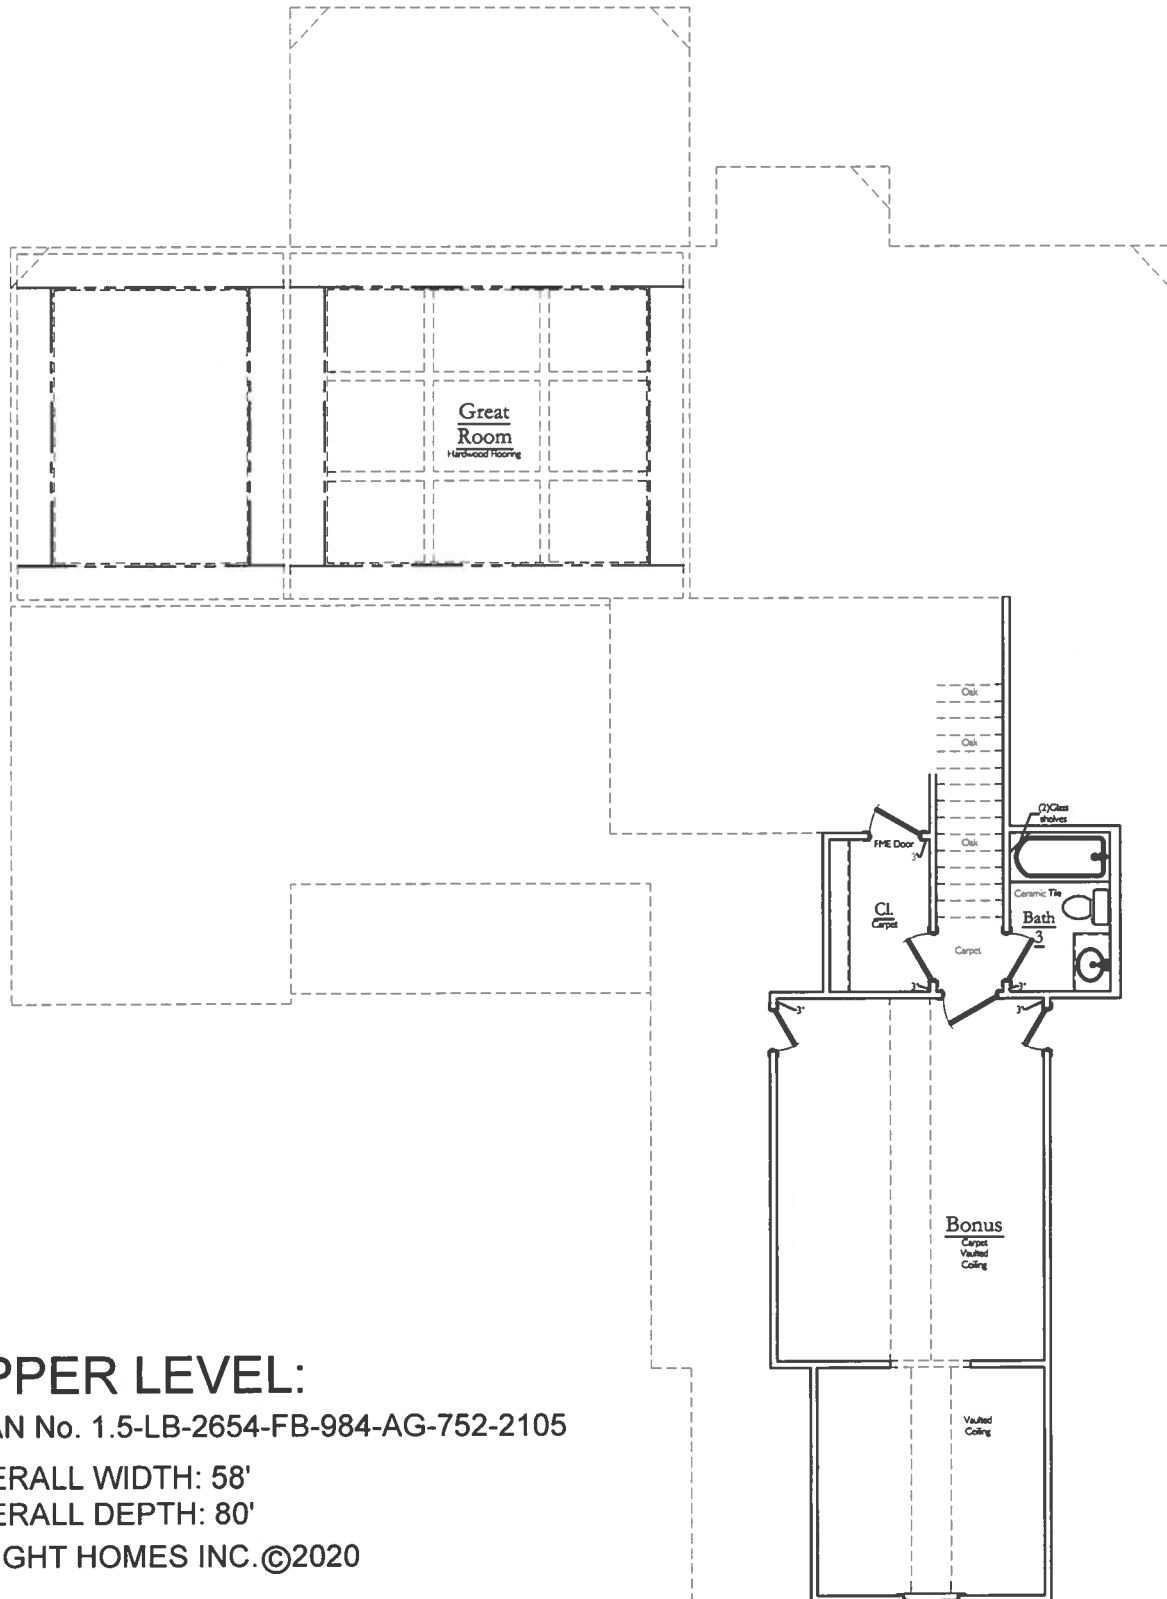


UPPER LEVEL:

PLAN No. 1.5-LB-2654-FB-984-AG-752-2105

OVERALL WIDTH: 58'

OVERALL DEPTH: 80'

WRIGHT HOMES INC. ©2020

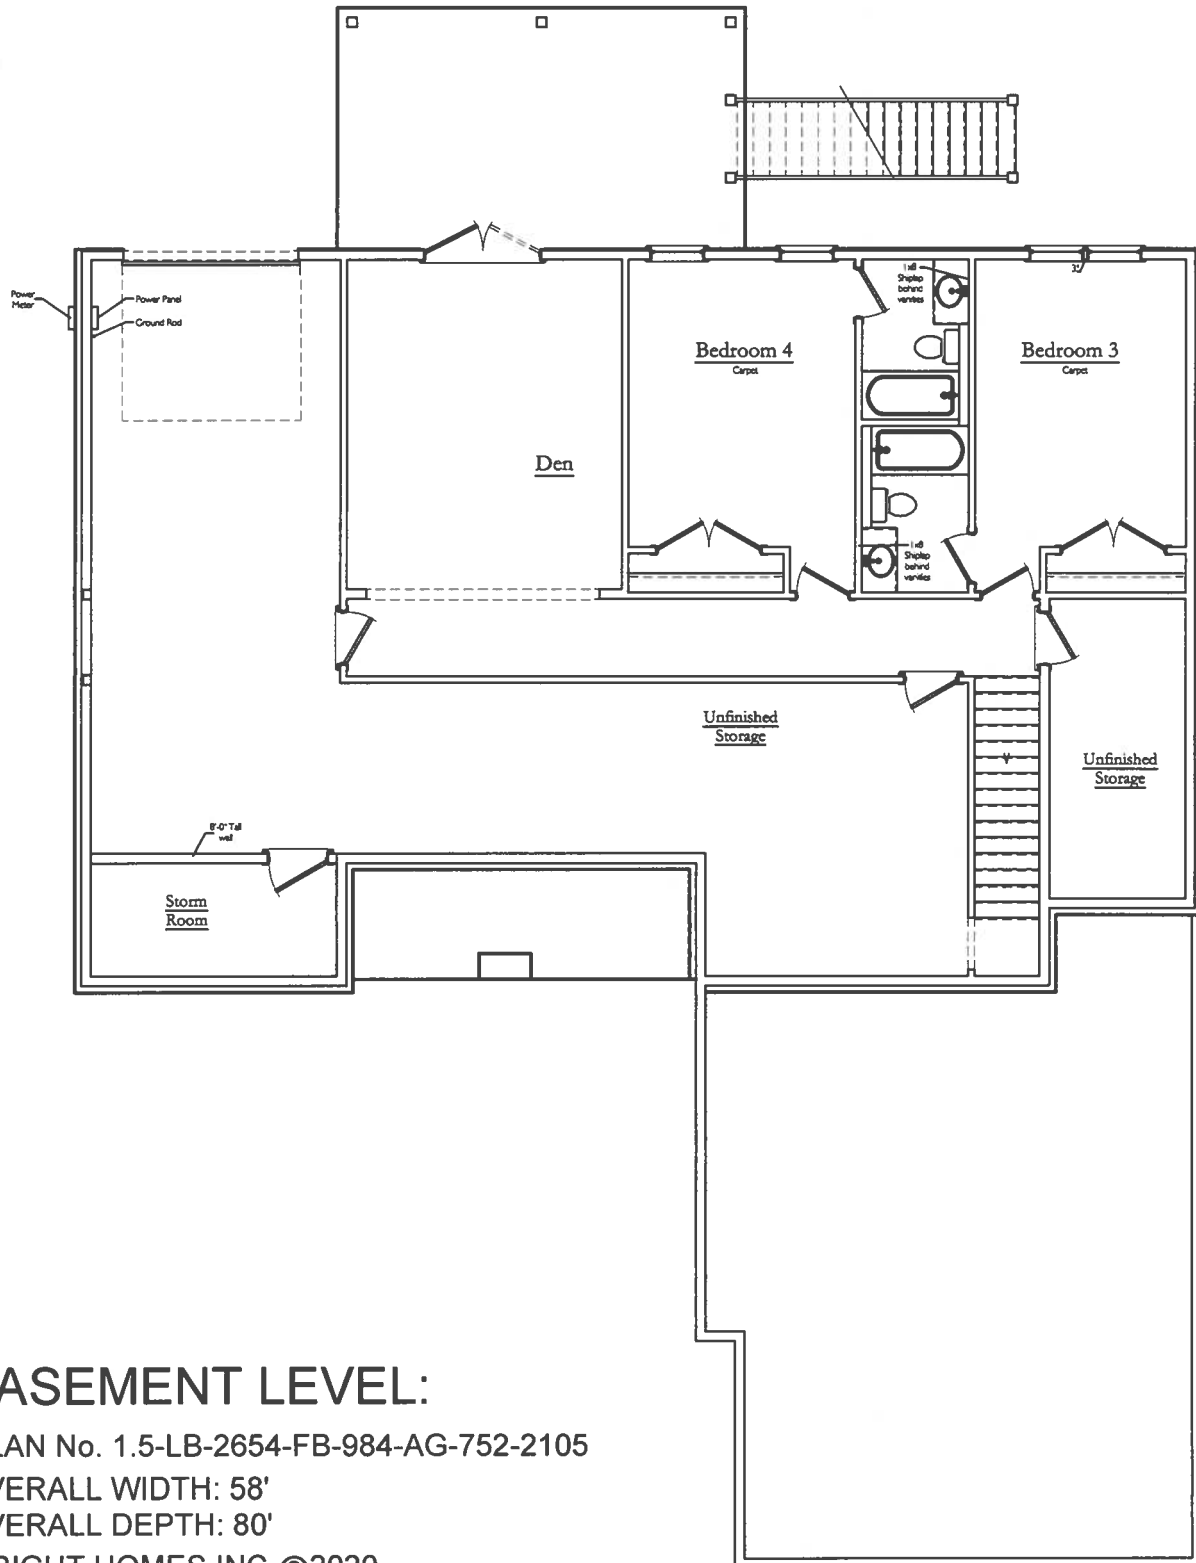

BASEMENT LEVEL:

PLAN No. 1.5-LB-2654-FB-984-AG-752-2105

OVERALL WIDTH: 58'

OVERALL DEPTH: 80'

WRIGHT HOMES INC. ©2020